

10cm

10cm


20cm SCALE WITH CAUTION (use top & side scale bars to check for distortion or reduction)




FRONT ELEVATION




REAR ELEVATION

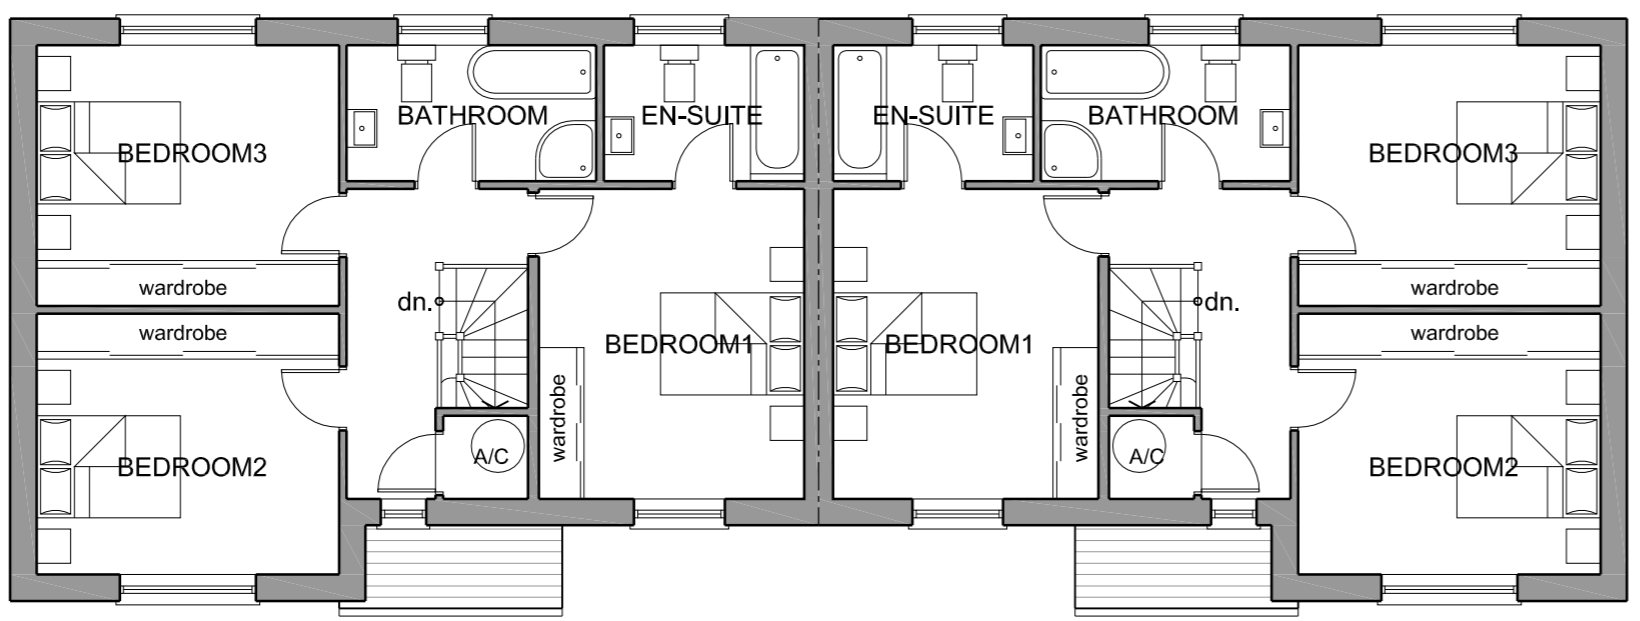


FIRST FLOOR PLAN
(GIA 110sqm/1184sqft + garage)

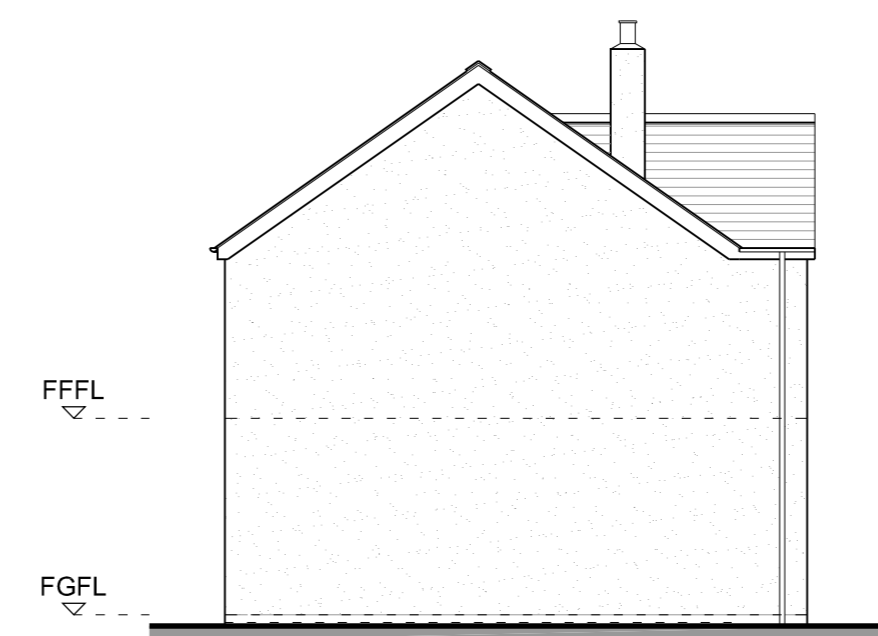

SIDE ELEVATION

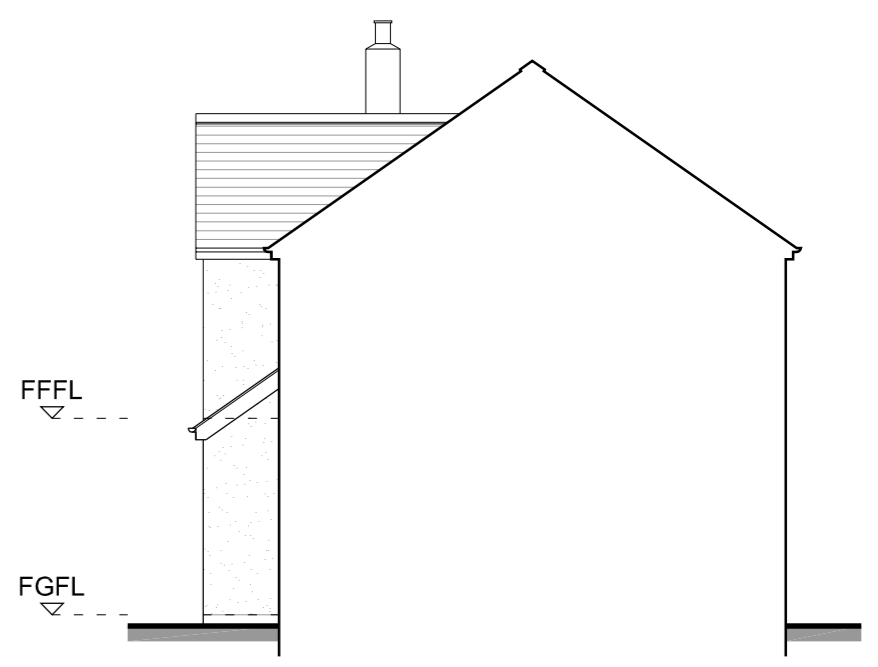




PORCH SIDE ELEVATION

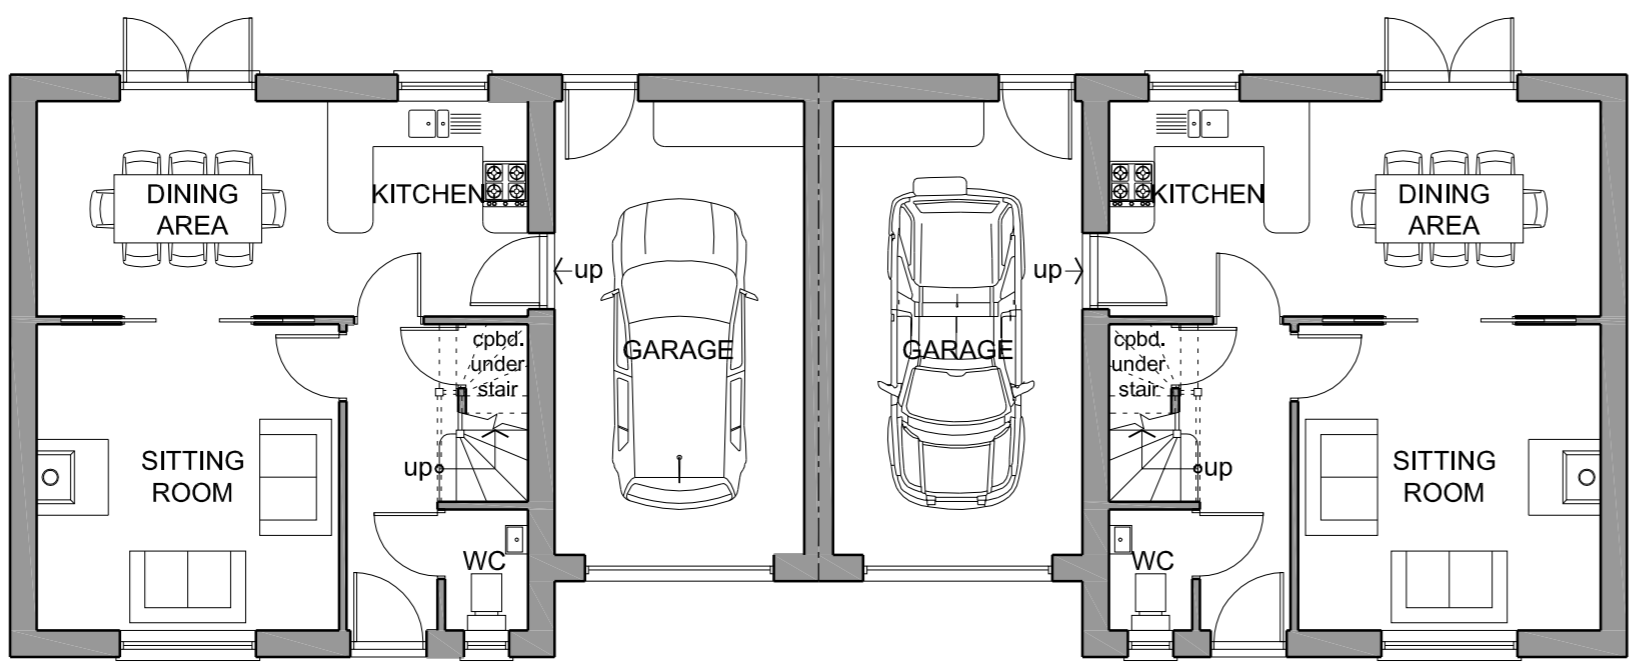

GROUND FLOOR PLAN



PLOT LOCATION PLAN (1:1250)

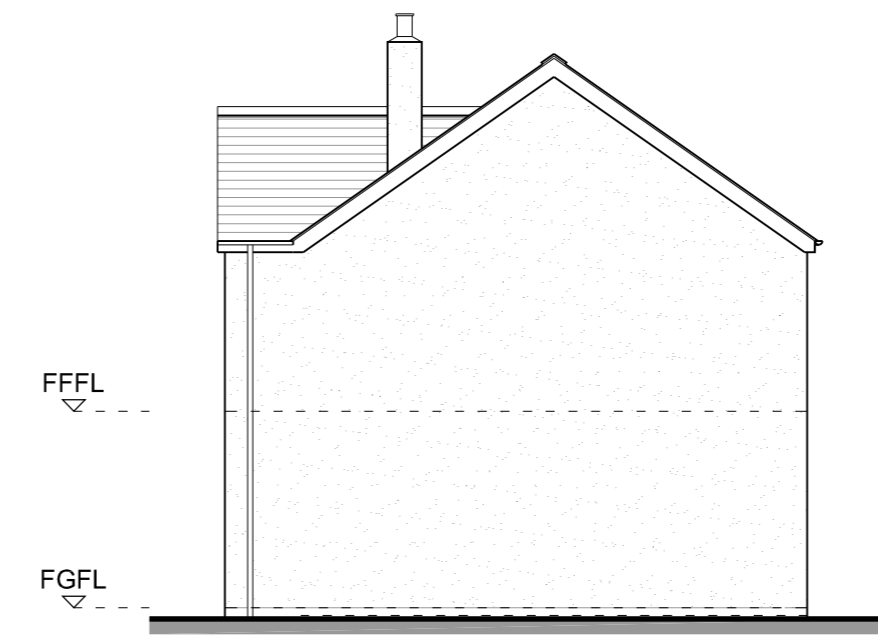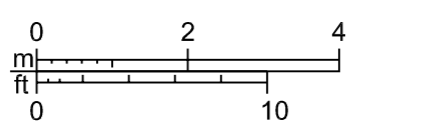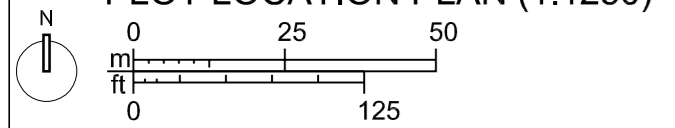

SIDE ELEVATION

Let.	Date dd/mm/yy	Drawn	Revision Description
A	07/09/2016	CGM	plot location plan updated for Planning

REVISIONS

STUDIO WINTER
Chartered Architect
The Guildhall, Liskeard, Cornwall PL14 3JE T: 01579 345354 F: 01579 347527
E: mail@studiowinter.com W: www.studiowinter.com

Project Title NEW HOUSES AT LEWDOWN		This drawing is Copyright to Studio Winter Chartered Architect. © all rights reserved. In all cases use figured dimensions, work only from checked site dimensions. Report any discrepancies immediately. Studio Winter Chartered Architect is a trading name of C M Architect Limited.	
Drawing Title SCHEME DESIGN 2: PLOT 6-7 GENERAL ARRANGEMENTS		Scale (unless stated) 1:100	Original Size A2
Drawn CGM	Date JANUARY 2016	Drawing Number 15/1394/14 A	Status PRELIMINARY
CAD Ref SCHEME 3			