


10cm

10cm


20cm SCALE WITH CAUTION (use top & side scale bars to check for distortion or reduction)

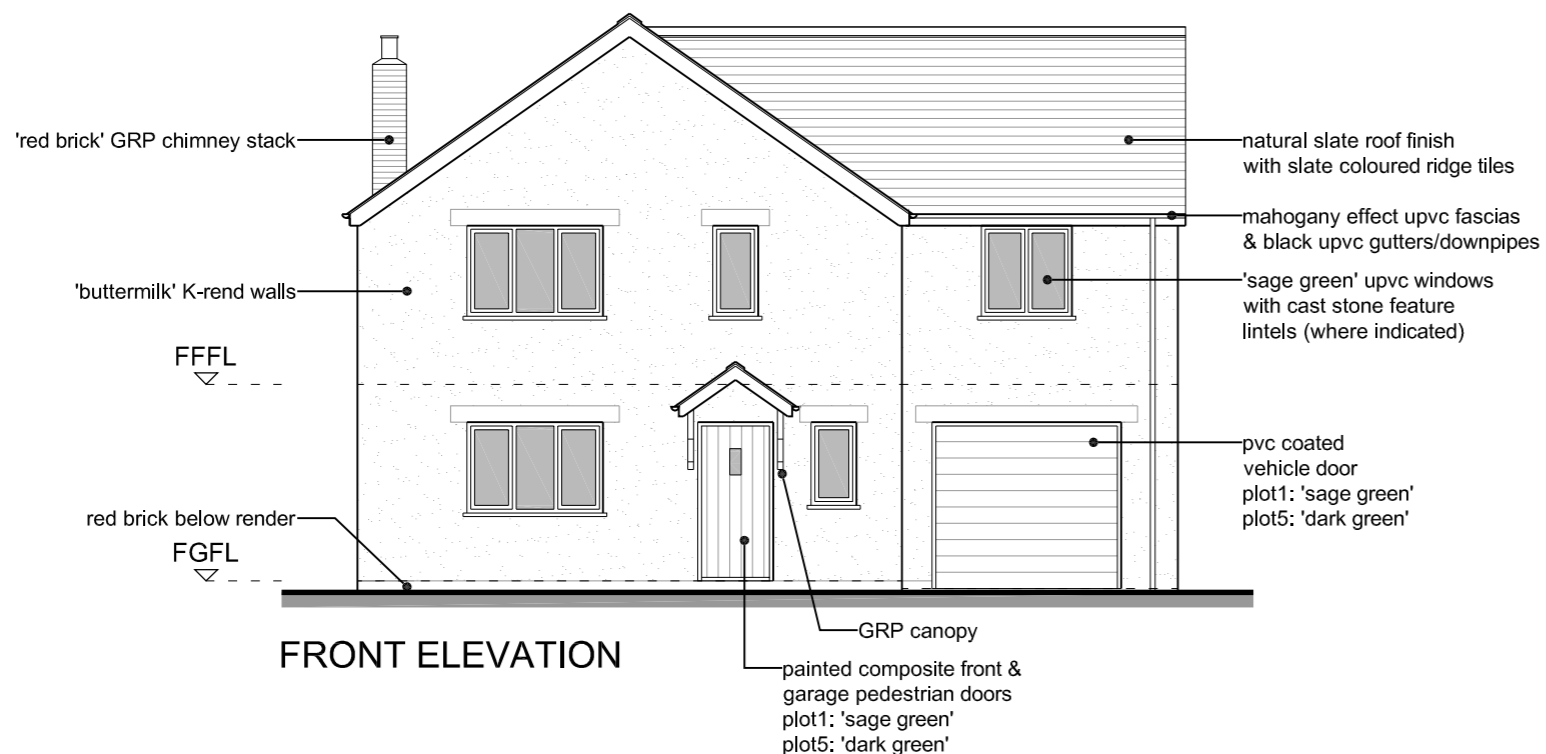


FRONT ELEVATION




REAR ELEVATION

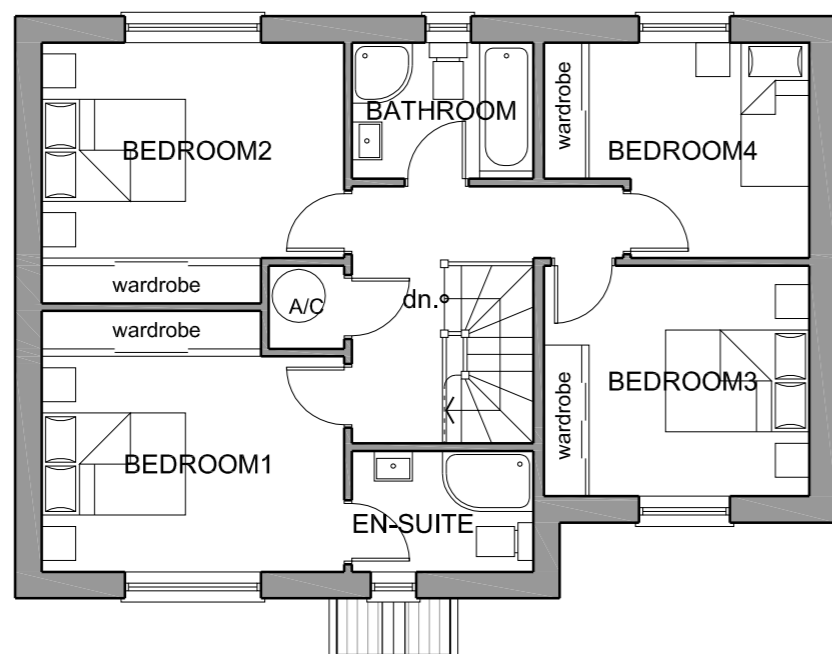


FIRST FLOOR PLAN (GIA 113sqm/1216sqft + garage)

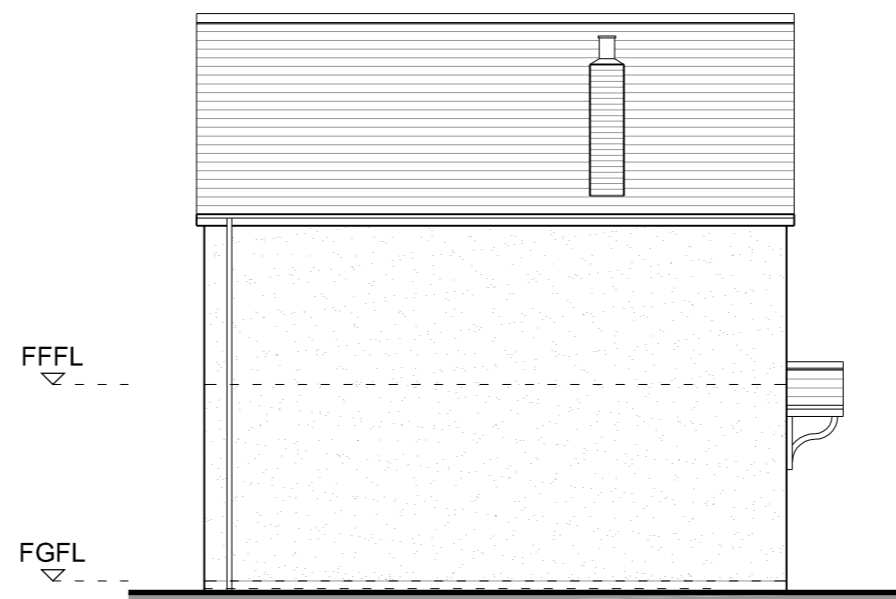


SIDE ELEVATION

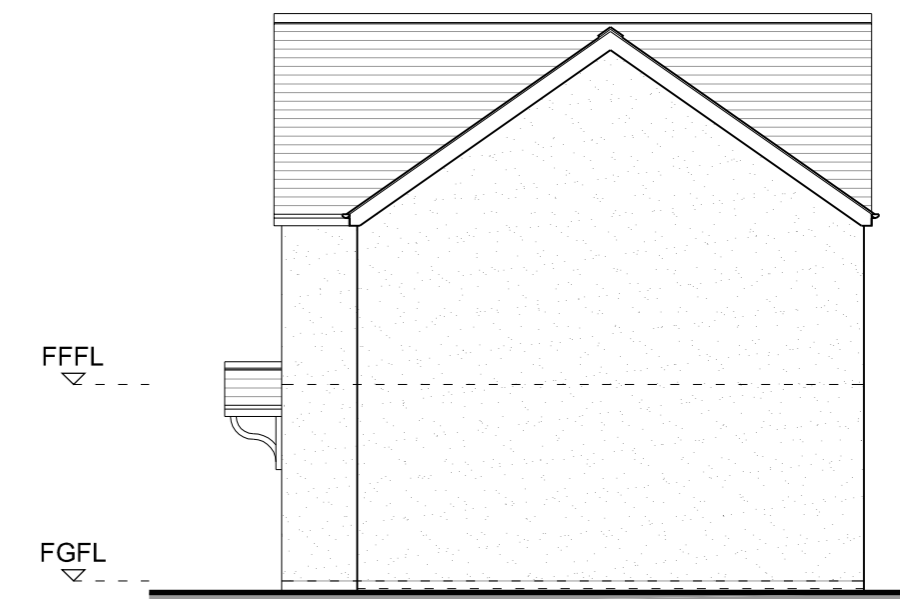


SIDE ELEVATION

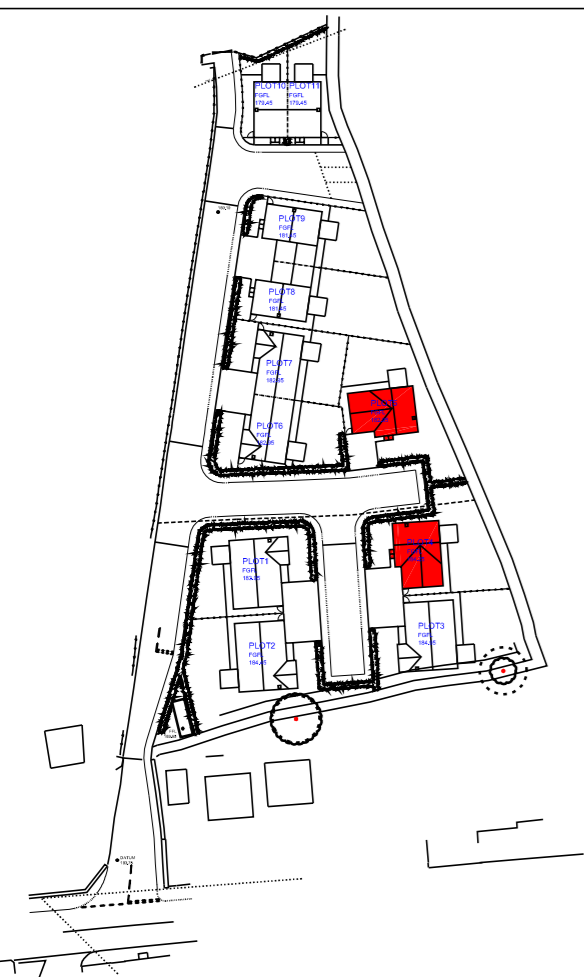

PLOT LOCATION PLAN (1:1250)

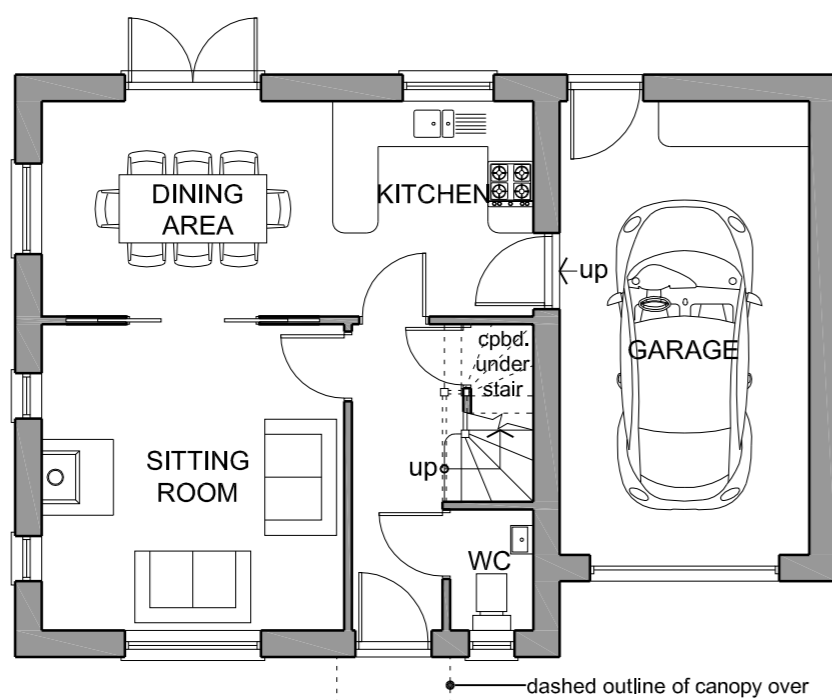

GROUND FLOOR PLAN (plot 4 as shown, plot 5 handed)

 

Let.	Date dd/mm/yy	Drawn	Revision Description
A	07/09/2016	CGM	plot location plan updated for Planning

REVISIONS

**STUDIO WINTER**  
Chartered Architect  
The Guildhall, Lekeard, Cornwall PL14 3JE. T: 01579 345354 F: 01579 347527  
E: mail@studiowinter.com W: www.studiowinter.com

Project Title NEW HOUSES AT LEWDOWN		This drawing is Copyright to Studio Winter Chartered Architect. © all rights reserved. In all cases use figured dimensions, work only from checked site dimensions. Report any discrepancies immediately. Studio Winter Chartered Architect is a trading name of C M Architect Limited.	
Drawing Title SCHEME DESIGN 2: PLOT 4-5 GENERAL ARRANGEMENTS		Scale (unless stated) 1:100	Original Size A2
Drawn CGM	Date JANUARY 2016	Drawing Number 15/1394/12 A	
Checked CGM	Date JANUARY 2016	Status PRELIMINARY	
CAD Ref SCHEME 3			