



FRONT ELEVATION




FRONT ELEVATION

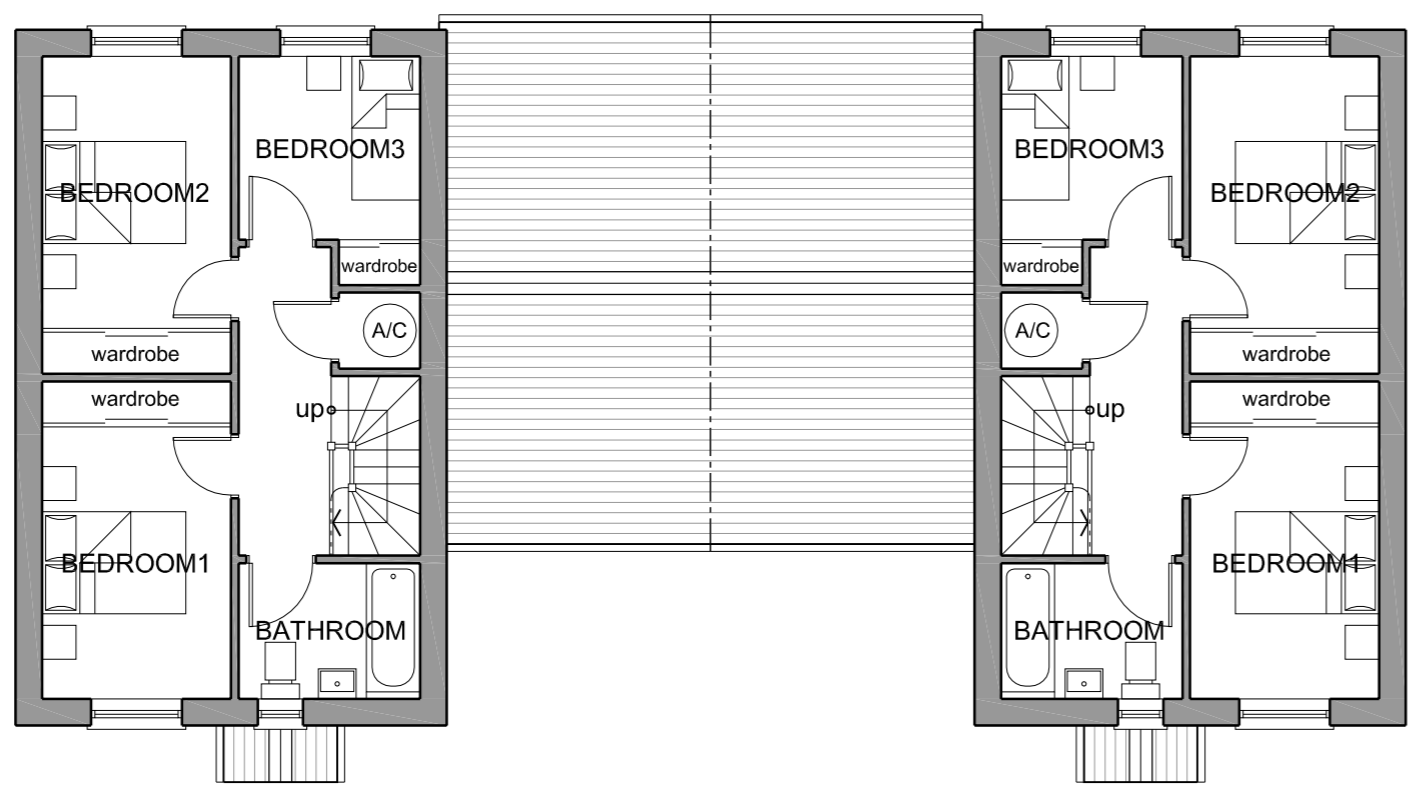


FIRST FLOOR PLAN
(GIA 85sqm/914sqft + garage)

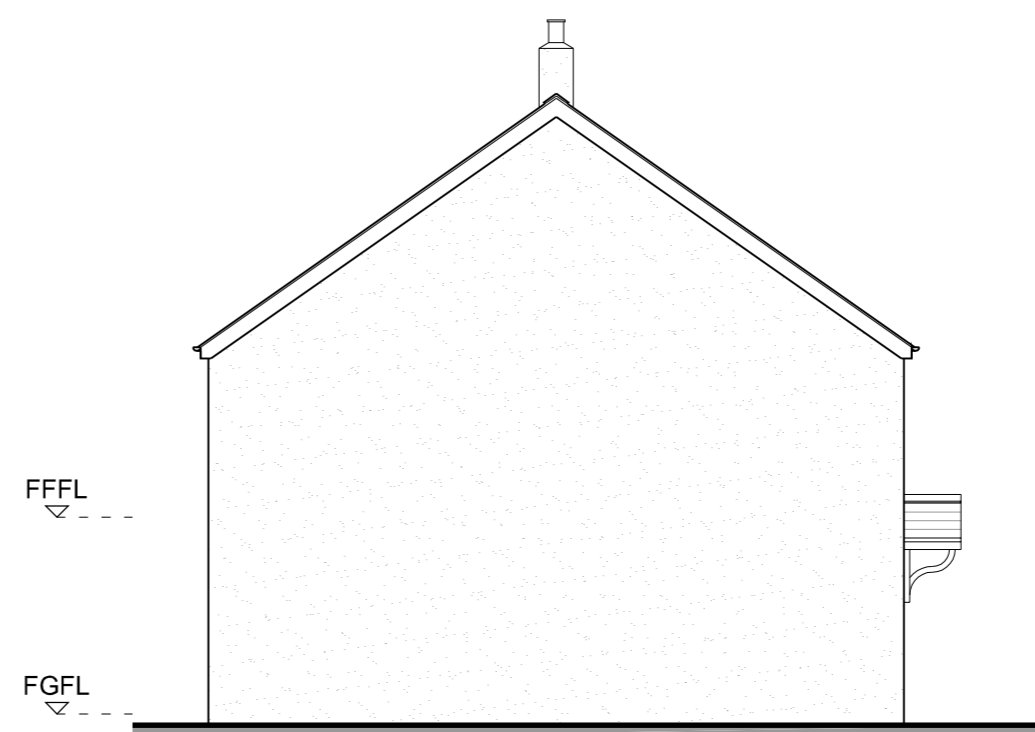


SIDE ELEVATION

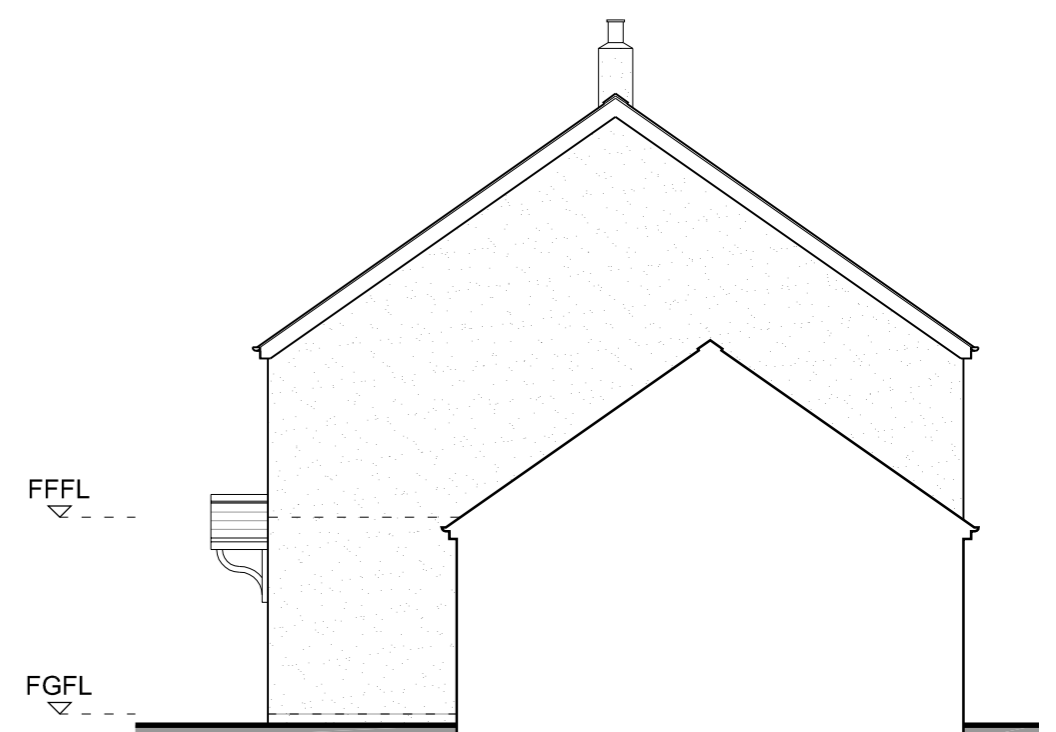


SIDE ELEVATION

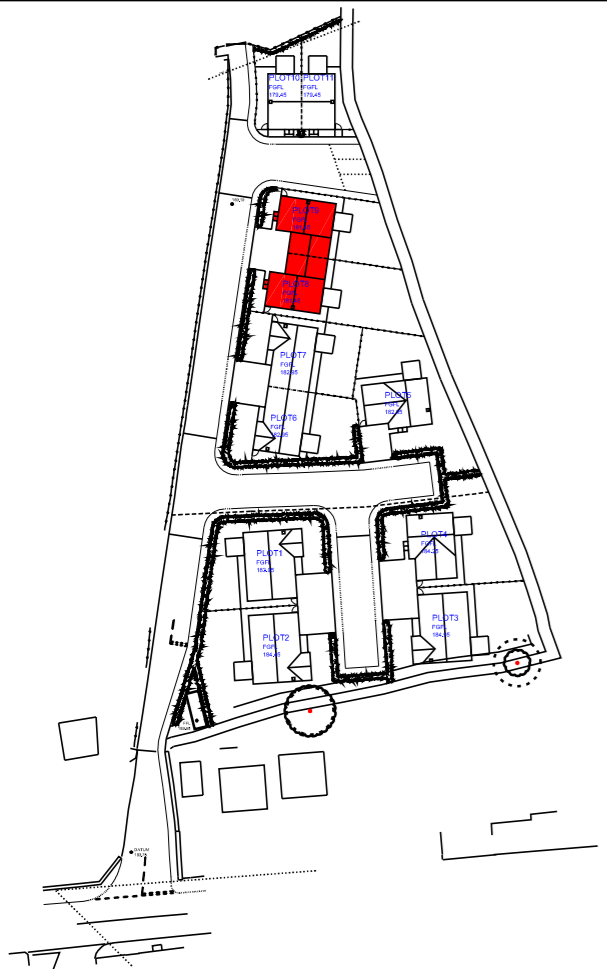

PLOT LOCATION PLAN (1:1250)

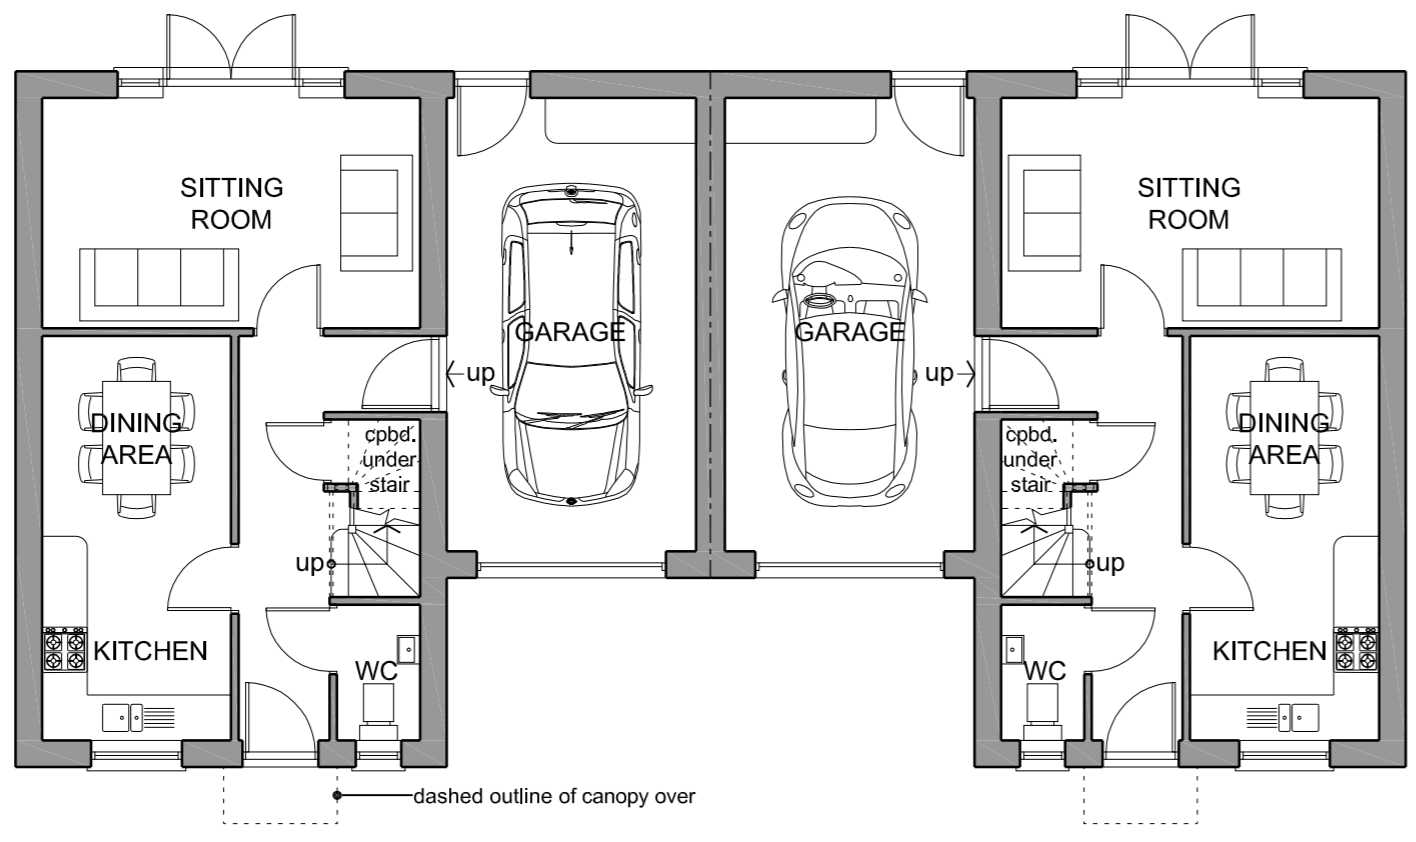

GROUND FLOOR PLAN

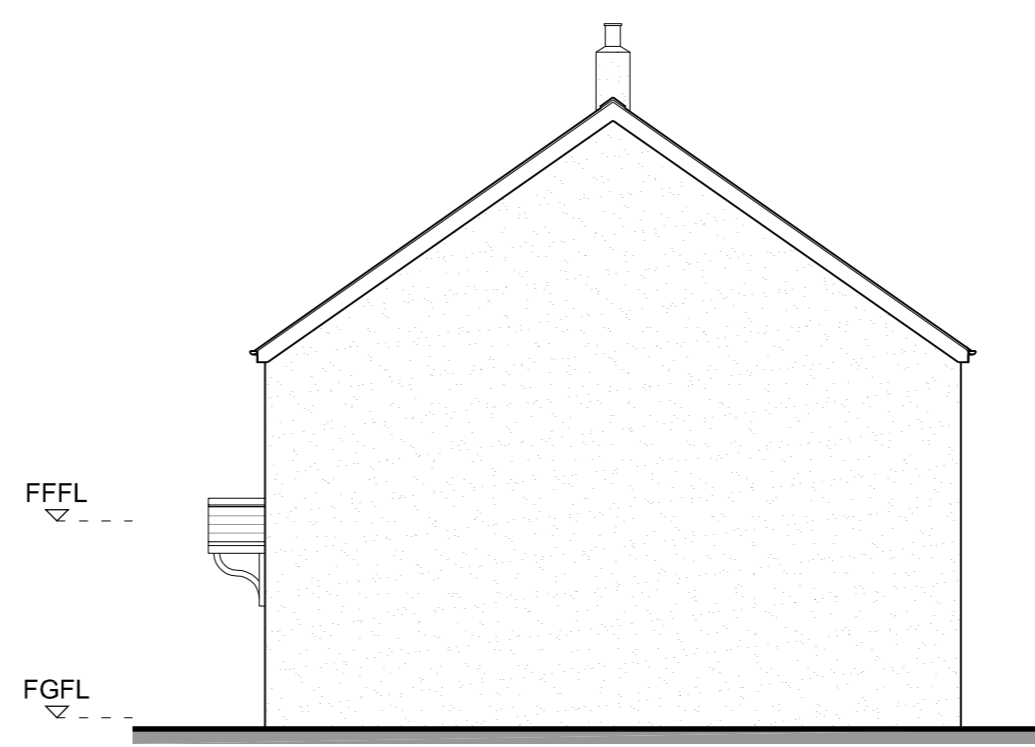

SIDE ELEVATION

A	07/09/2016	CGM	plot location plan updated for Planning
Let.	Date dd/mm/yy	Drawn	Revision Description
REVISIONS			

STUDIO WINTER
Chartered Architect
The Guildhall, Liskeard, Cornwall PL14 3JE T: 01579 345354 F: 01579 347527
E: mail@studiowinter.com W: www.studiowinter.com

Project Title NEW HOUSES AT LEWDOWN		This drawing is Copyright to Studio Winter Chartered Architect. © all rights reserved. In all cases use figured dimensions, work only from checked site dimensions. Report any discrepancies immediately. Studio Winter Chartered Architect is a trading name of C M Architect Limited.	
Drawing Title SCHEME DESIGN 2: PLOT 8-9 GENERAL ARRANGEMENTS		Scale (unless stated) 1:100	Original Size A2
Drawn CGM	Date JANUARY 2016	Revision Number 15/1394/15 A	Status PRELIMINARY
CAD Ref SCHEME 3			